


PROTO INVENTION FACTORY
EXHIBITION HALL
1245.5 m²

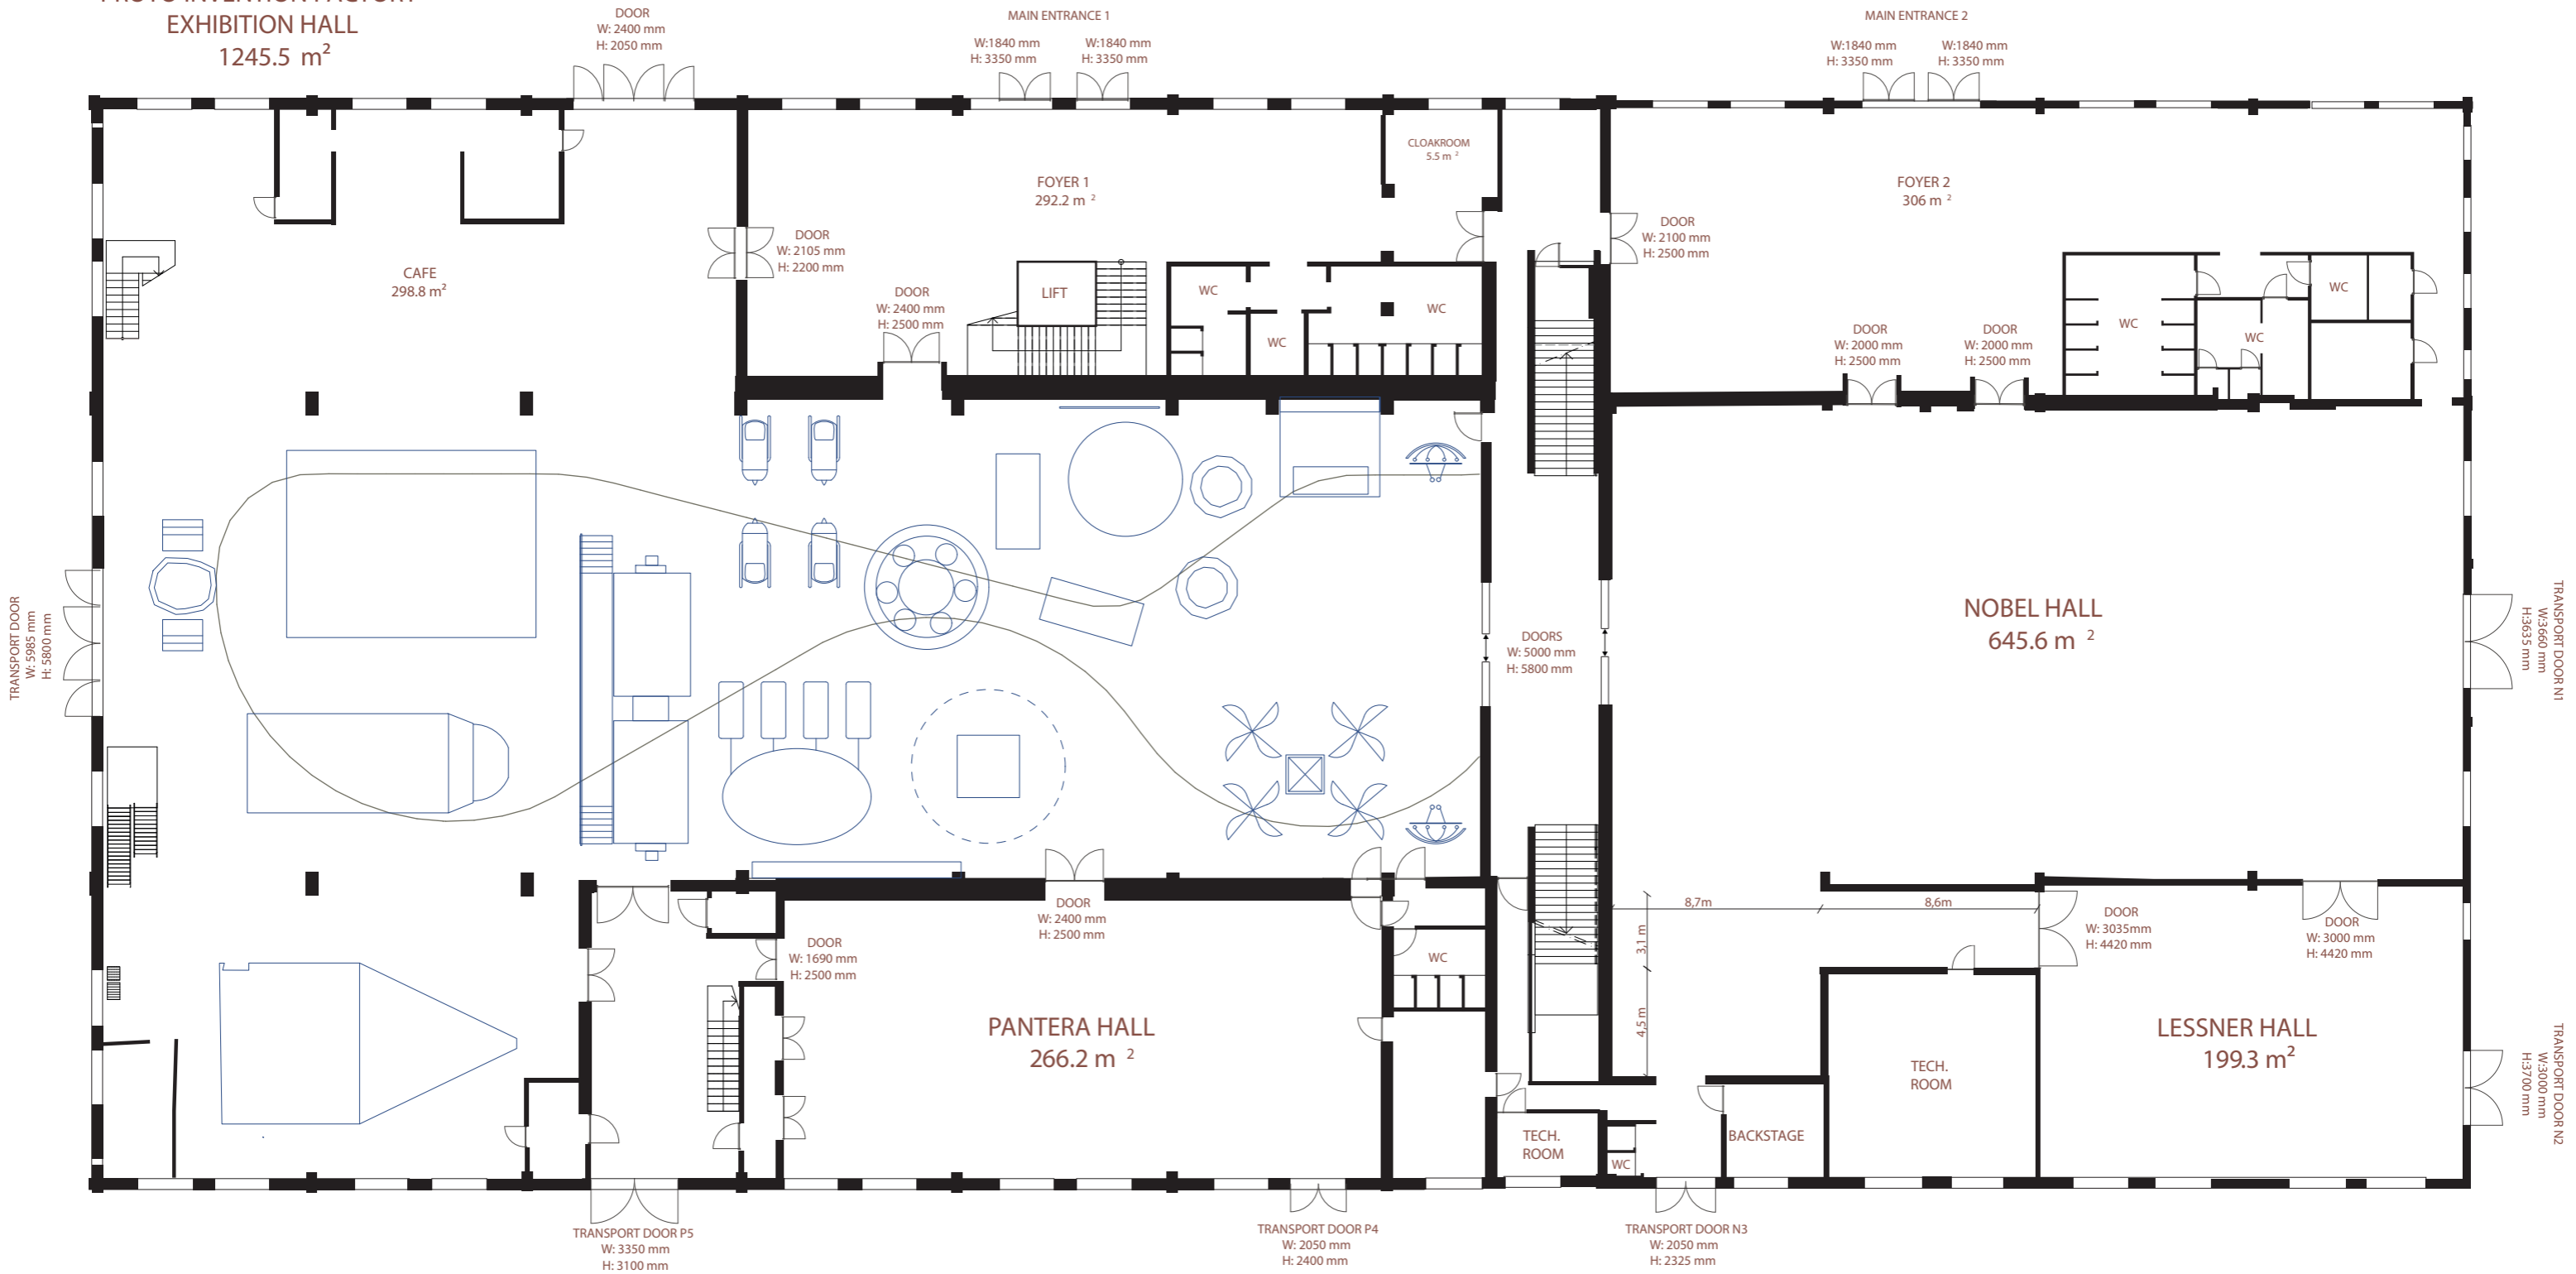

NOBLESSNER FOUNDRY / PROTO INVENTION FACTORY
1. FLOOR 1:250